



2 HANNAH@ Fence 28 TYPICAL PLAN
SCALE 1:8

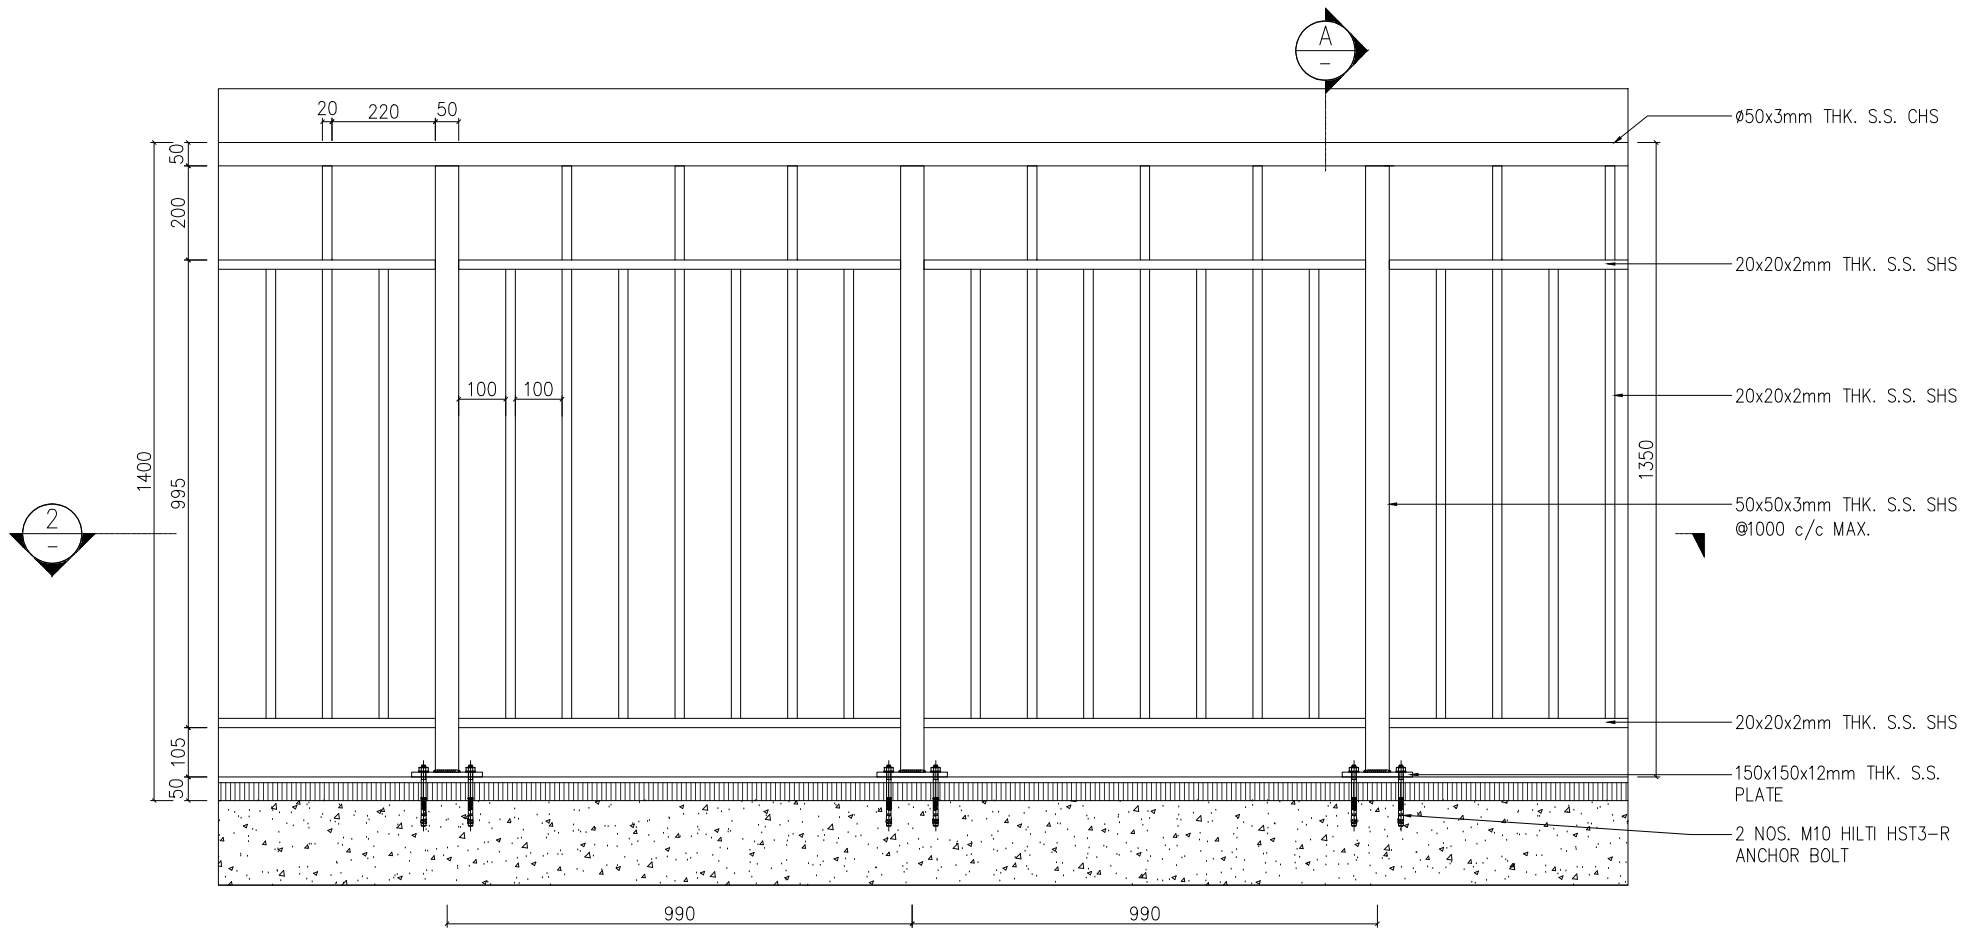

1 HANNAH@ Fence 28 TYPICAL ELEVATION
SCALE 1:8

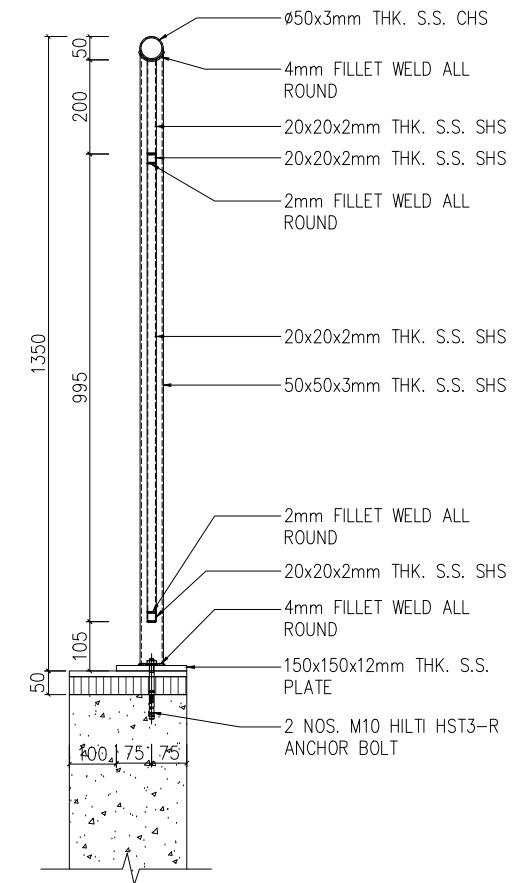

A SECTION
SCALE 1:8

Drawing Status :

Ref NO.:

Client

Management:

Supplier:

DIMON
Technology

DIMON Technology Ltd.
Tel: 00852-3916 5876
Fax: 00852-21203398
Http://www.dimontechnology.com
E-mail:gary@dimontechnology.com

Project:

Job Title:
HANNAH@ Fence 28

Drawing Name:
RAILING
ELEVATION , PLAN AND DETAILS

Drawing NO.: RL-002

Drawing Scale: AS SHOW

Drawing Date: 2021/01/31

Drawing: Cai

Collate: Joyi

Auditing: Gray Hui

Drawing Version: 1