



2 HANNAH@FENCE 108 TYPICAL PLAN
 SCALE 1:8

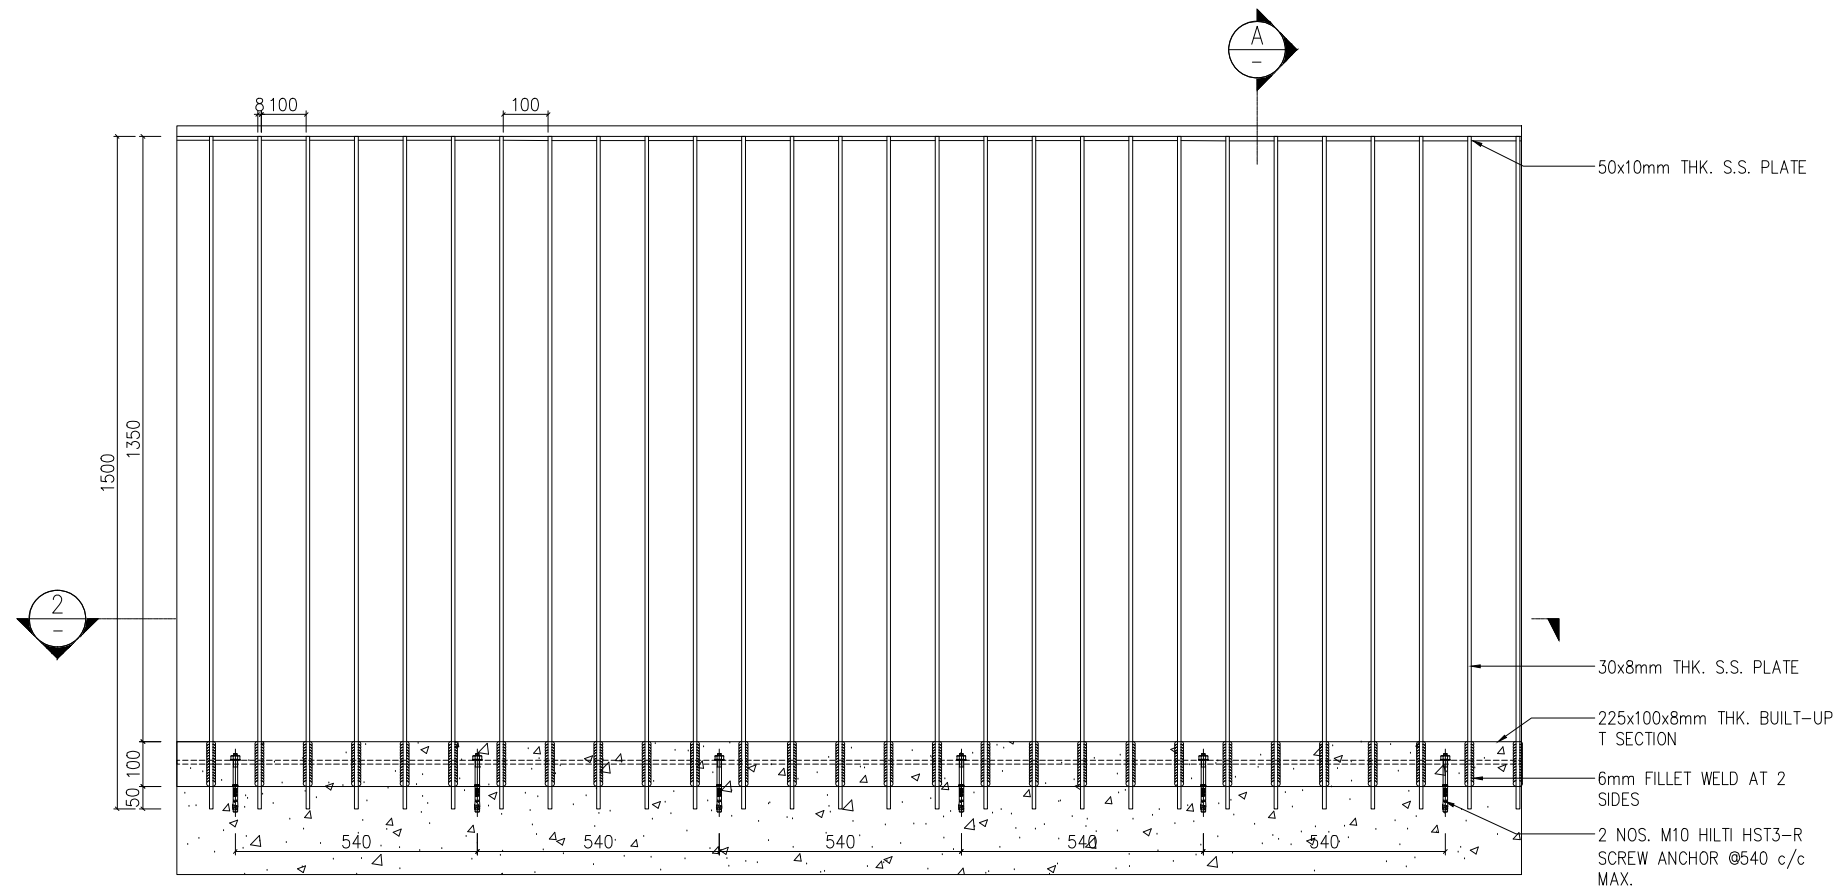

1 HANNAH@FENCE 108 TYPICAL ELEVATION
 SCALE 1:8

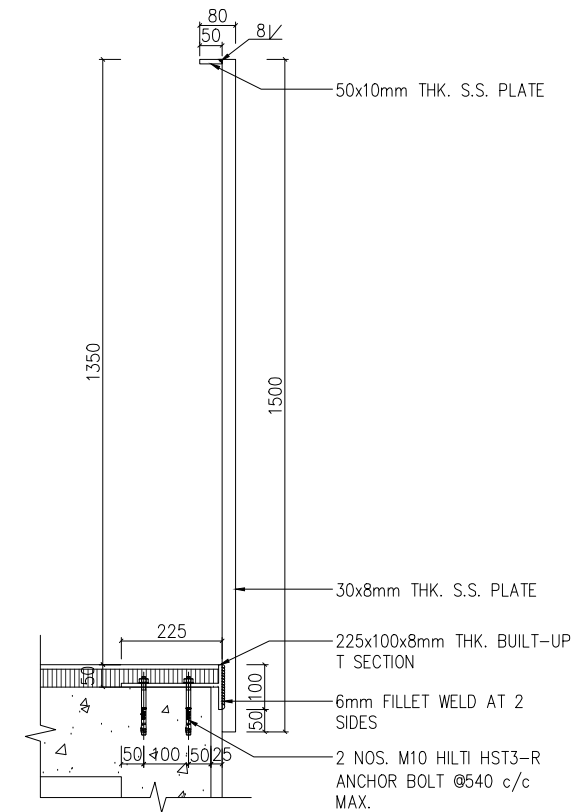

A SECTION
 SCALE 1:8

Drawing Status :

Ref NO.:

Client

Management :

Supplier :

DIMON
 Technology

DIMON Technology Ltd.
 Tel: 00852-3916 5876
 Fax: 00852-21203398
 Http://www.dimontechnology.com
 E-mail:gary@dimontechnology.com

Project:

Job Title:
 HANNAH@FENCE 108

Drawing Name:
 RAILING
 ELEVATION , PLAN AND DETAILS

Drawing NO.: RL-010

Drawing Scale: AS SHOW

Drawing Date: 2021/01/31

Drawing: Cai

Collate: Joyi

Auditing: Gray Hui

Drawing Version: 1