
Technical Drawing

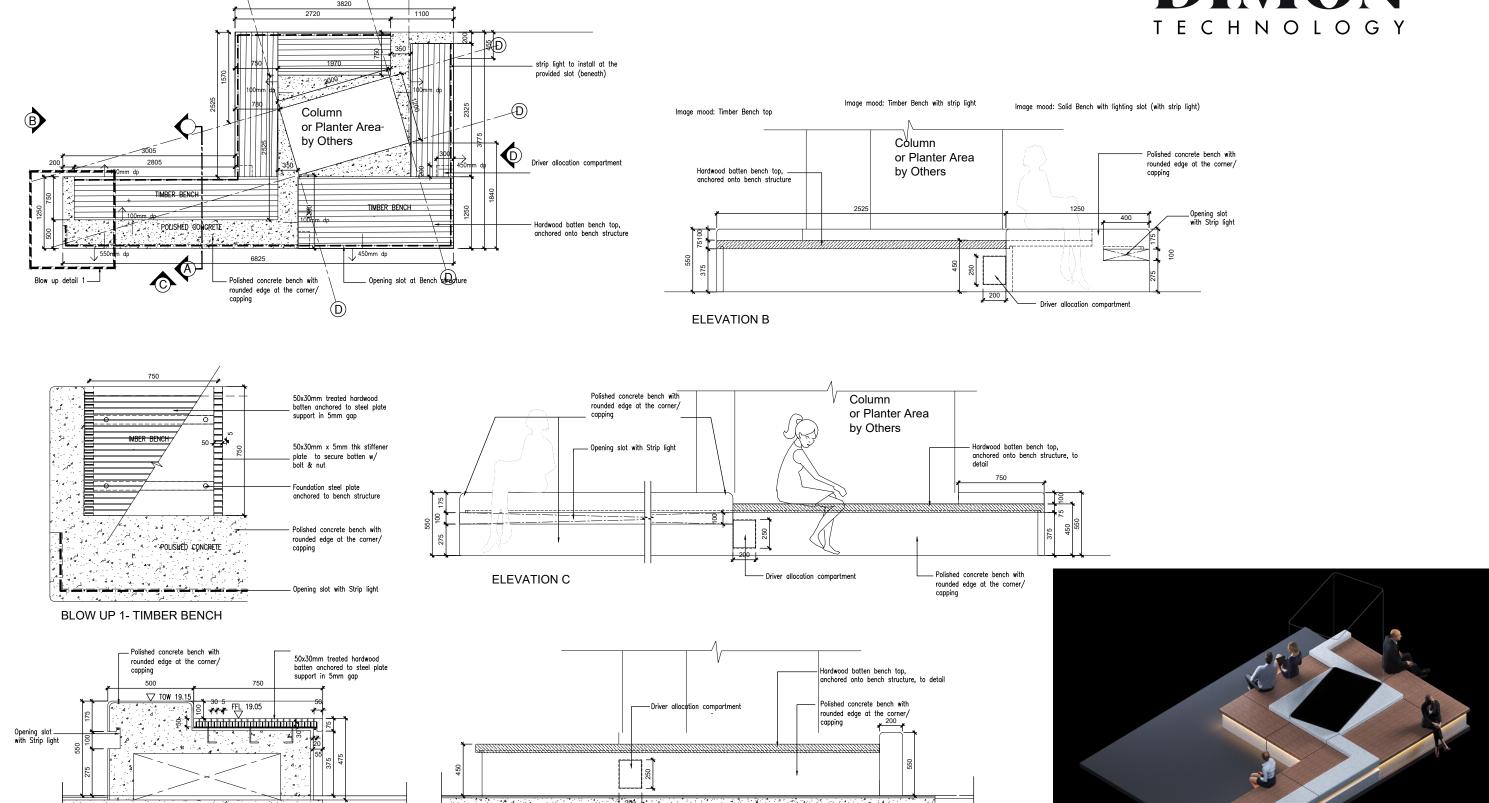



CONCRETE BY OTHERS

ELEVATION D

Unit: mm

SECTION A

CONCRETE BY OTHERS