



A HANNAH@FENCE 18 ELEVATION
SCALE 1:10

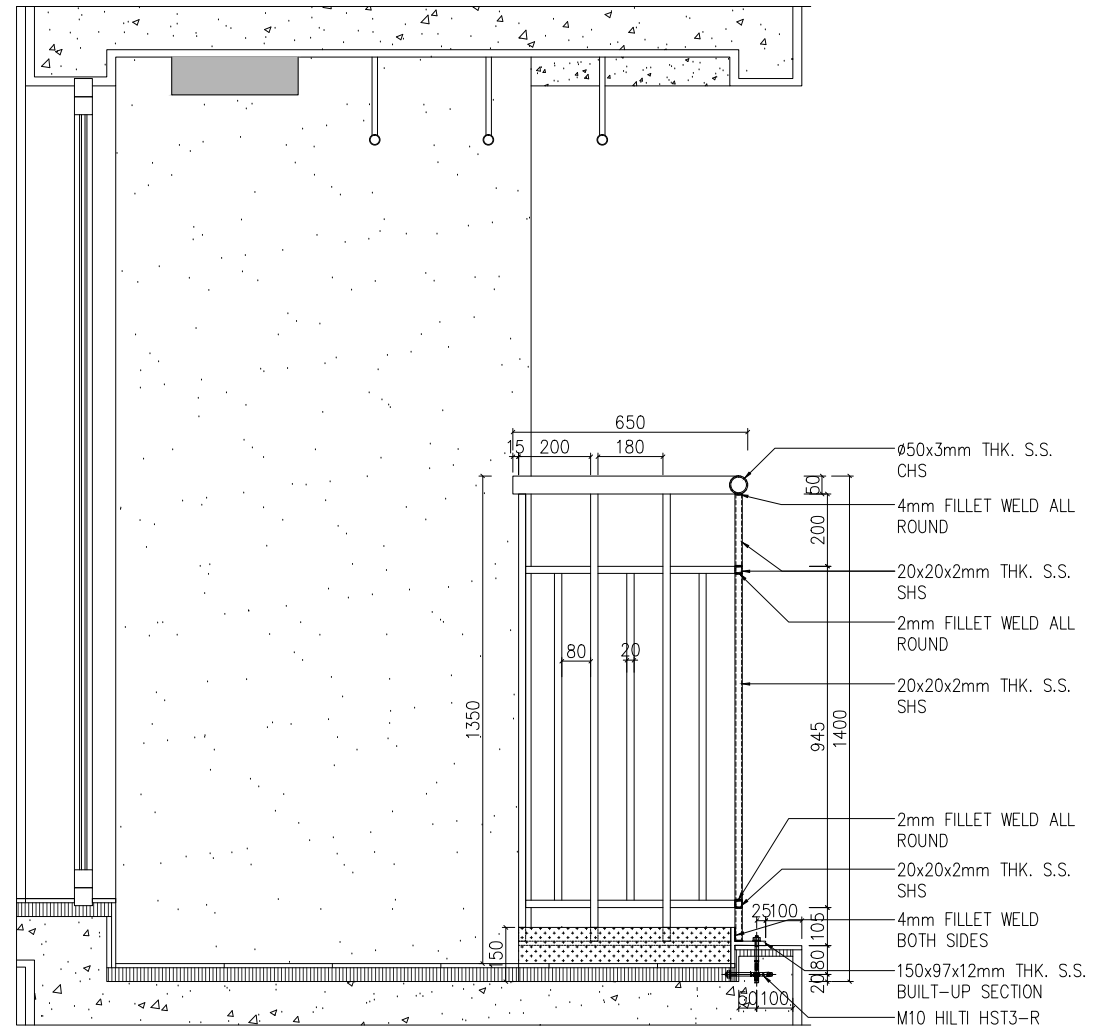

B HANNAH@FENCE 18 ELEVATION
SCALE 1:10

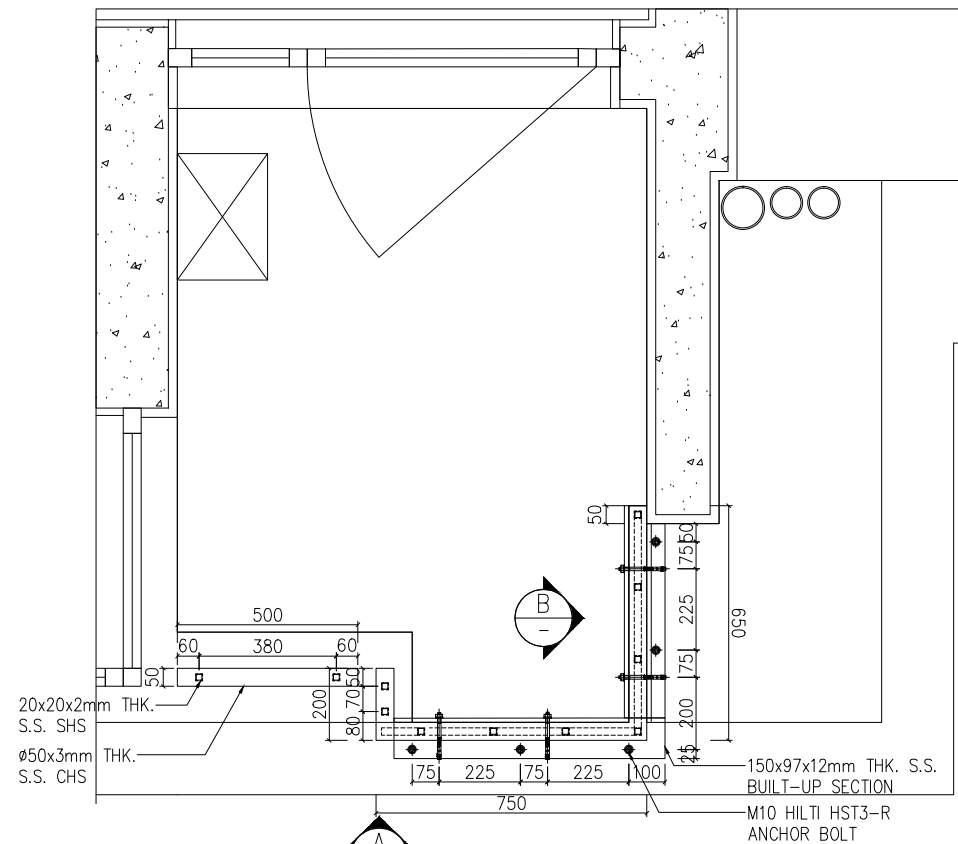

1 HANNAH@FENCE 18 PLAN
SCALE 1:10

Drawing Status :

Ref NO.:

Client

Management :

Supplier :

DIMON
Technology

DIMON Technology Ltd.

Tel: 00852-3916 5876
Fax: 00852-21203398
Http://www.dimontechnology.com
E-mail: gary@dimontechnology.com

Project:

Job Title:

HANNAH@FENCE 18

Drawing Name:

RAILING
ELEVATION, PLAN AND DETAILS

Drawing NO.: RL-001

Drawing Scale: AS SHOW

Drawing Date: 2021/01/31

Drawing: Cai

Collate: Joyi

Auditing: Gray Hui

Drawing Version: 1