

HANNAH@ FENCE 28



Balcony or Podium platform Application



- Balcony or Podium platform Application
- The metal guardrail welded on the ground is made of 316 stainless steel
- 316 stainless steel (round hollow section) hollow handrail with a diameter of 50x3
- mm 100 mm pitch, 20x20x2 mm square stainless steel column base,
- 12 mm stainless steel plate base, fixed on the concrete with M10 HILTI Anchor Bolt

HANNAH@ FENCE 28

Balcony or Podium platform Application

Technical Data

Major Material:

- Stainless Steel Grade S316L with ASTM A511 and Plate with ASTM A240
- Welding comply BS EN 1011-1; BS EN 1011-2; BS EN ISO 15614
- Stainless Steel Fasteners A4-70 comply with BS EN ISO 3506-1.
- M10.S.S A4-70 Bolt & Nut

Finishes

Hairline Finish

Certification



Project	Fixture#	Date
		Firm




Ordering Information


Choose the option that suits your need and write its corresponding code on the appropriate line to form the product code.

Example product code:


HANNAH@FENCE-28 -

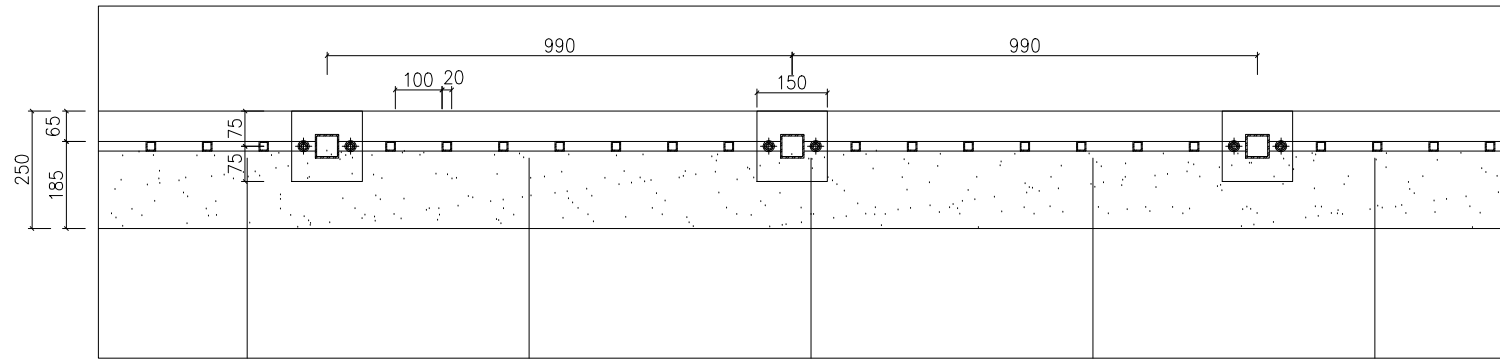

2 HANNAH@ Fence 28 TYPICAL PLAN
SCALE 1:8

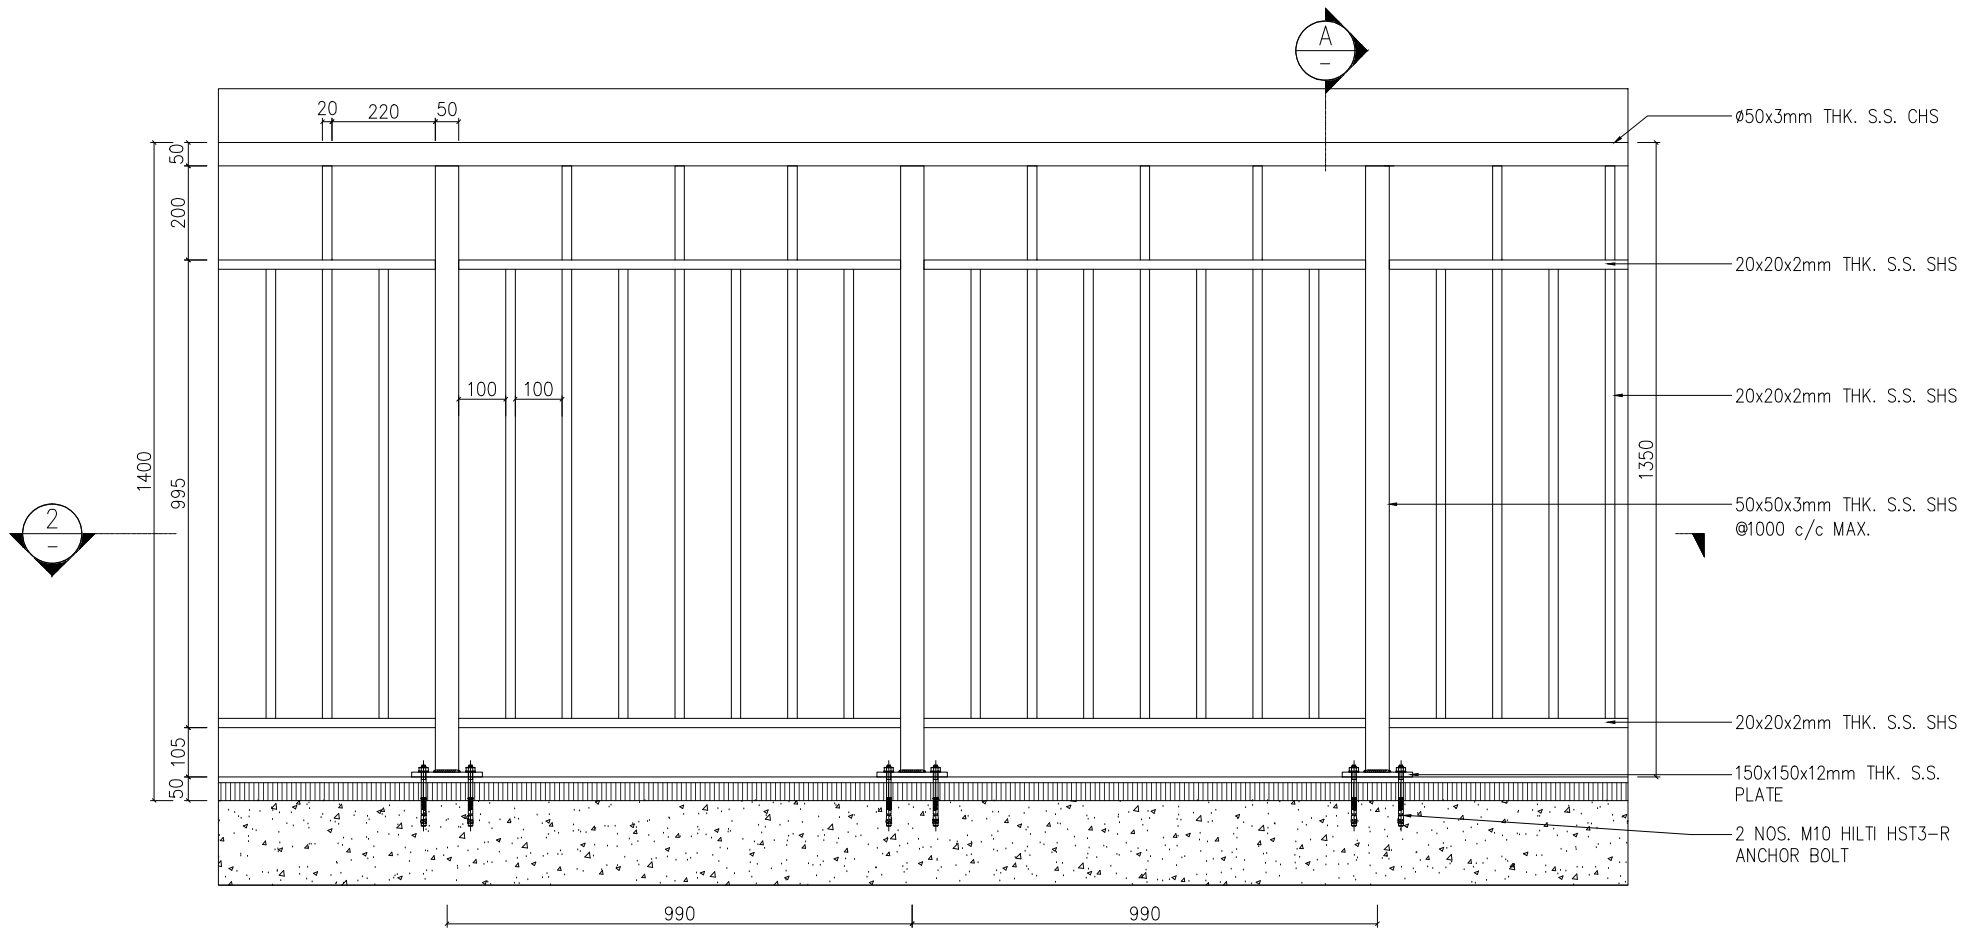

1 HANNAH@ Fence 28 TYPICAL ELEVATION
SCALE 1:8

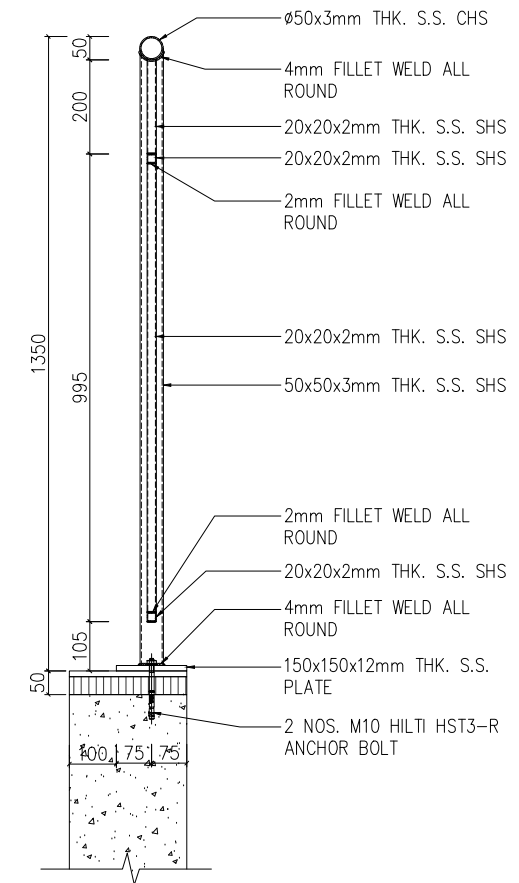

A SECTION
SCALE 1:8

Drawing Status :

Ref NO.:

Client

Management:

Supplier:

DIMON
Technology

DIMON Technology Ltd.
Tel: 00852-3916 5876
Fax: 00852-21203398
Http://www.dimontechnology.com
E-mail:gary@dimontechnology.com

Project:

Job Title:
HANNAH@ Fence 28

Drawing Name:
RAILING
ELEVATION , PLAN AND DETAILS

Drawing NO.: RL-002

Drawing Scale: AS SHOW

Drawing Date: 2021/01/31

Drawing: Cai

Collate: Joyi

Auditing: Gray Hui

Drawing Version: 1